




No.	Description	Date
1	PRELIMINARY ISSUE	27.07.11
2	PLAN AMENDED	28.07.11
3	GENERAL UPDATE ISSUE	03.08.11
4	CUSTOM-ORB CLADDING ADDED TO WALLS	11.08.11
5	PRELIMINARY CONSTRUCTION ISSUE	17.08.11
6	BUILDING PERMIT ISSUE	29.09.11
7	UPDATED TO INSTALL ASB GAME COURT SYSTEM	21.11.11
8	CONSTRUCTION	23.01.12

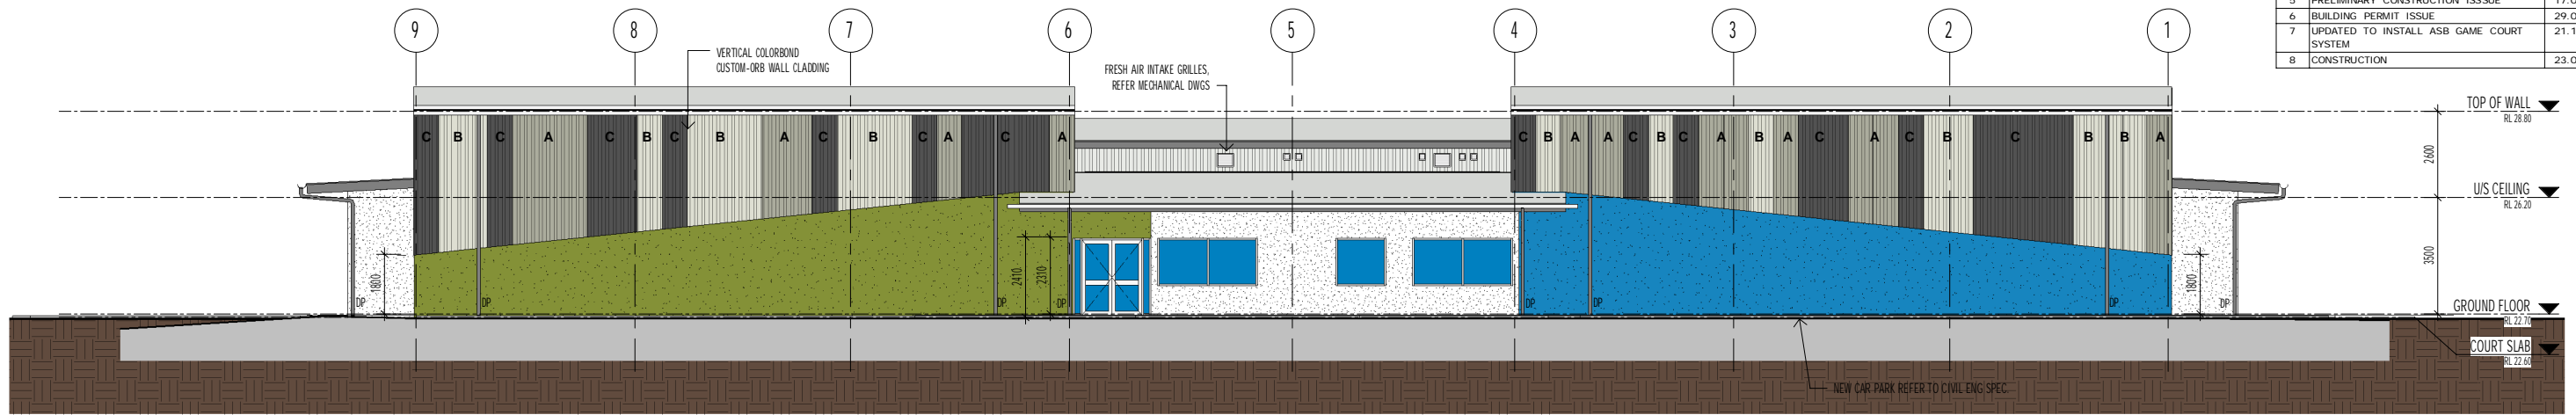


NORTH ELEVATION  
1:100

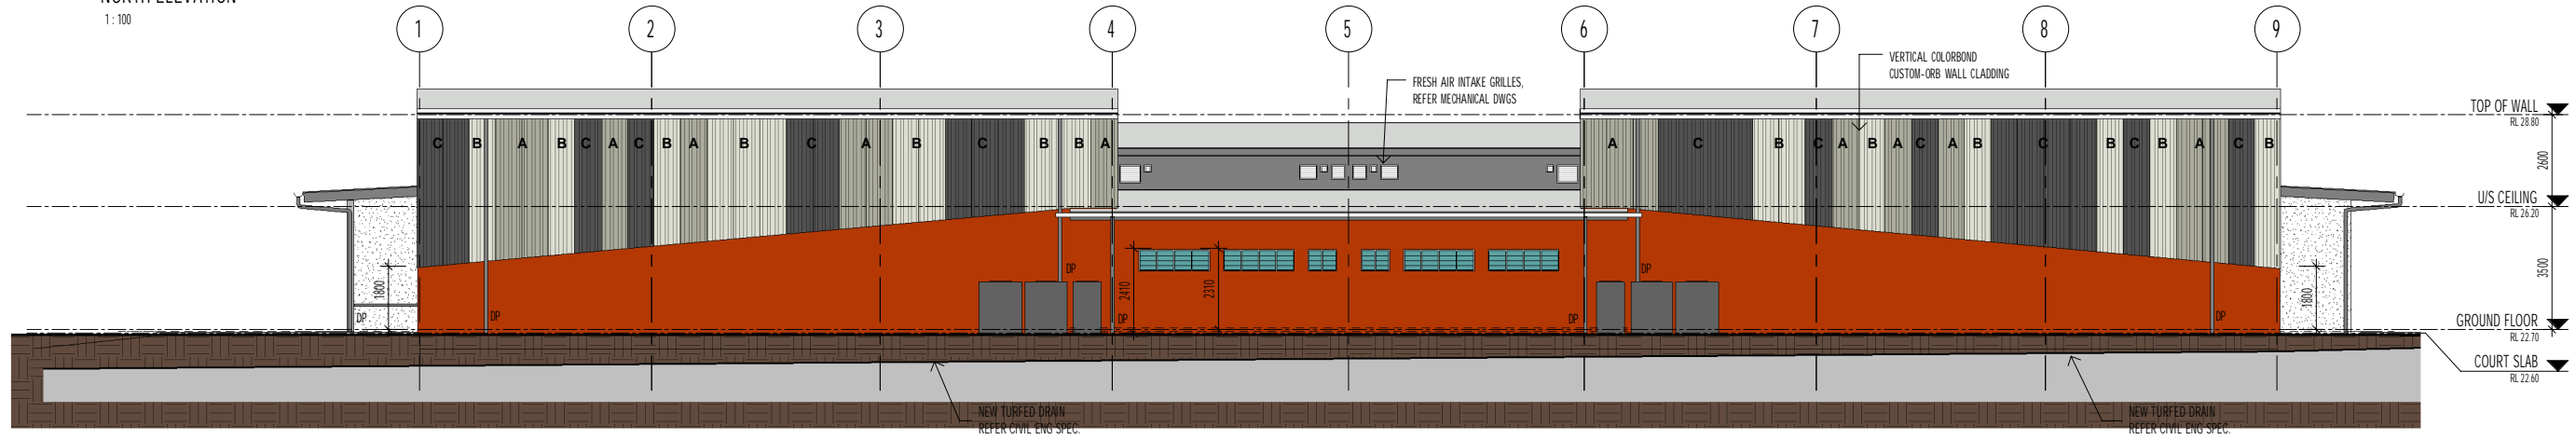

SOUTH ELEVATION  
1:100

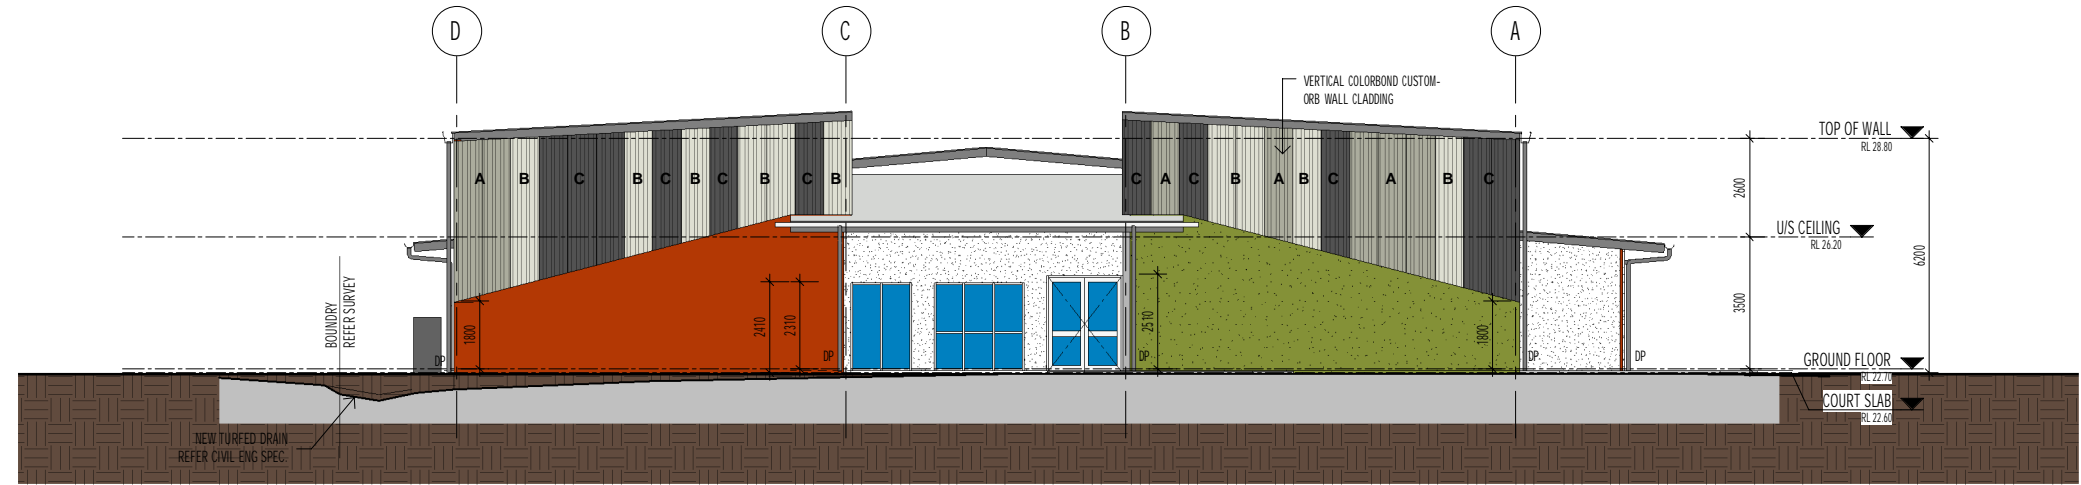

EAST ELEVATION  
1:100

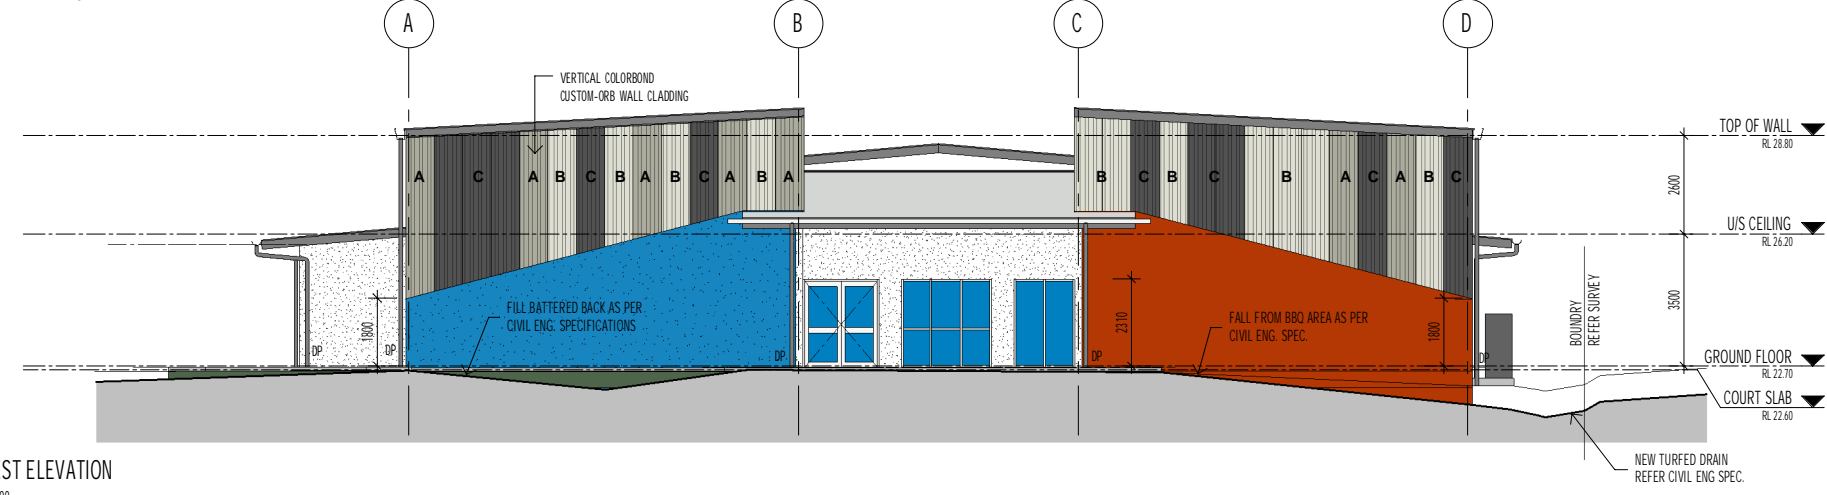

WEST ELEVATION  
1:100

COLORBOND COLOR SCHEDULE	
A	SHALE GREY
B	SURFMIST
C	WIND SPRAY

JACKMAN  
GOODEN  
ARCHITECTS

JACKMAN GOODEN ARCHITECTS (NT) PTY LTD  
LEVEL 1 47 STUART HWY, STUART PARK NT 0820  
GPO BOX 175, DARWIN, NORTHERN TERRITORY 0801  
TELEPHONE (08) 8981 9466 FAX (08) 8981 2559  
EMAIL jgantadmin@ozemail.com.au ABN 59 009 626 939

**DARWIN SQUASH FACILITIES**  
SECTION 6236 HUNDRED OF  
BAGOT, MARRARA N.T.

project	
BUILDING ELEVATIONS - Sheet Colors	
drawing	
scale	1:100
date	JAN 2012
drawn	JGA
checked	CB
drawing no.	3056 A04
issue	8
cad file no.	
date plotted	23/01/12