




No.	Description	Date
1	PRELIMINARY ISSUE	29.07.11
2	GENERAL UPDATE ISSUE	03.08.11
3	GENERAL UPDATE ISSUE	11.08.11
4	PRELIMINARY CONSTRUCTION ISSUE	17.08.11
5	BUILDING PERMIT ISSUE	29.09.11
6	CONSTRUCTION	23.01.12

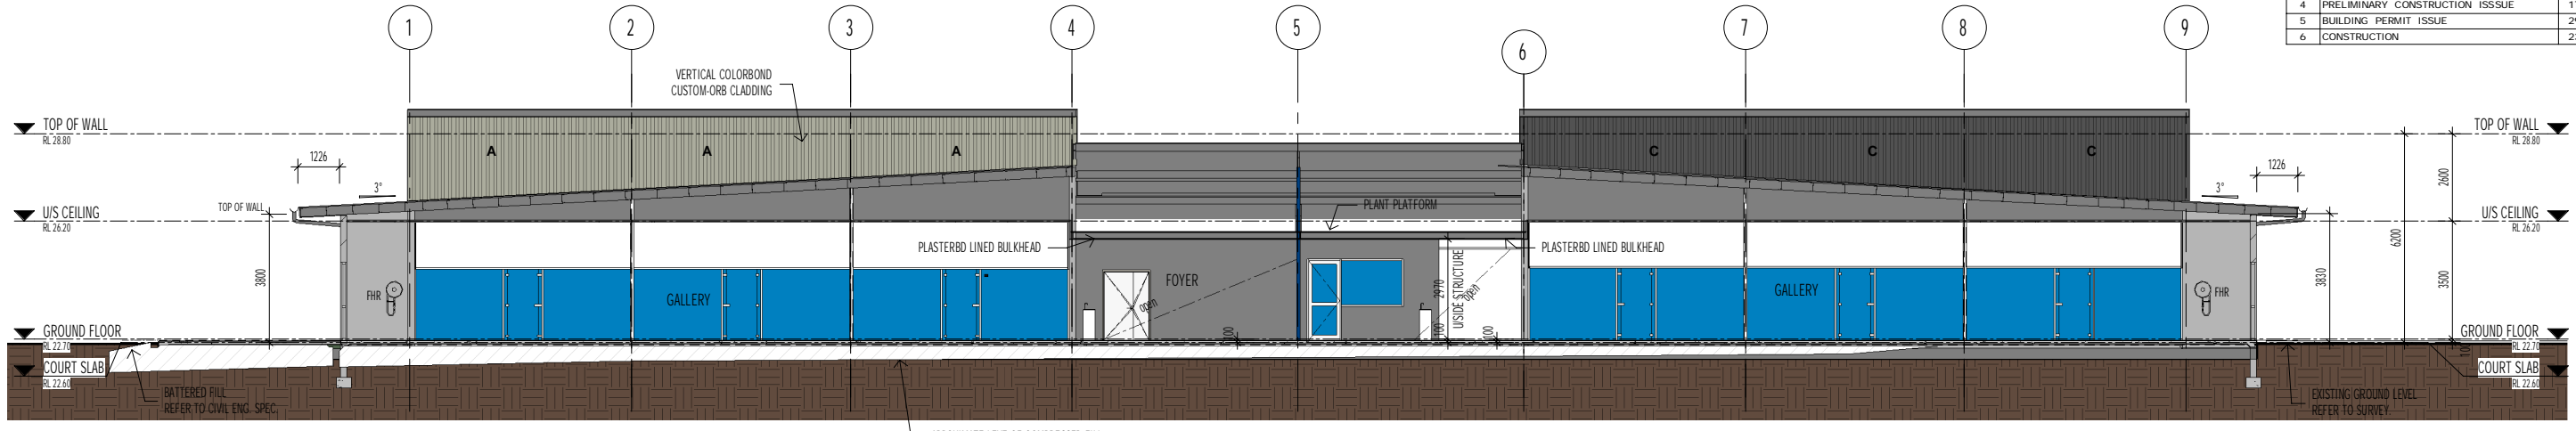

SECTION 1  
1:100

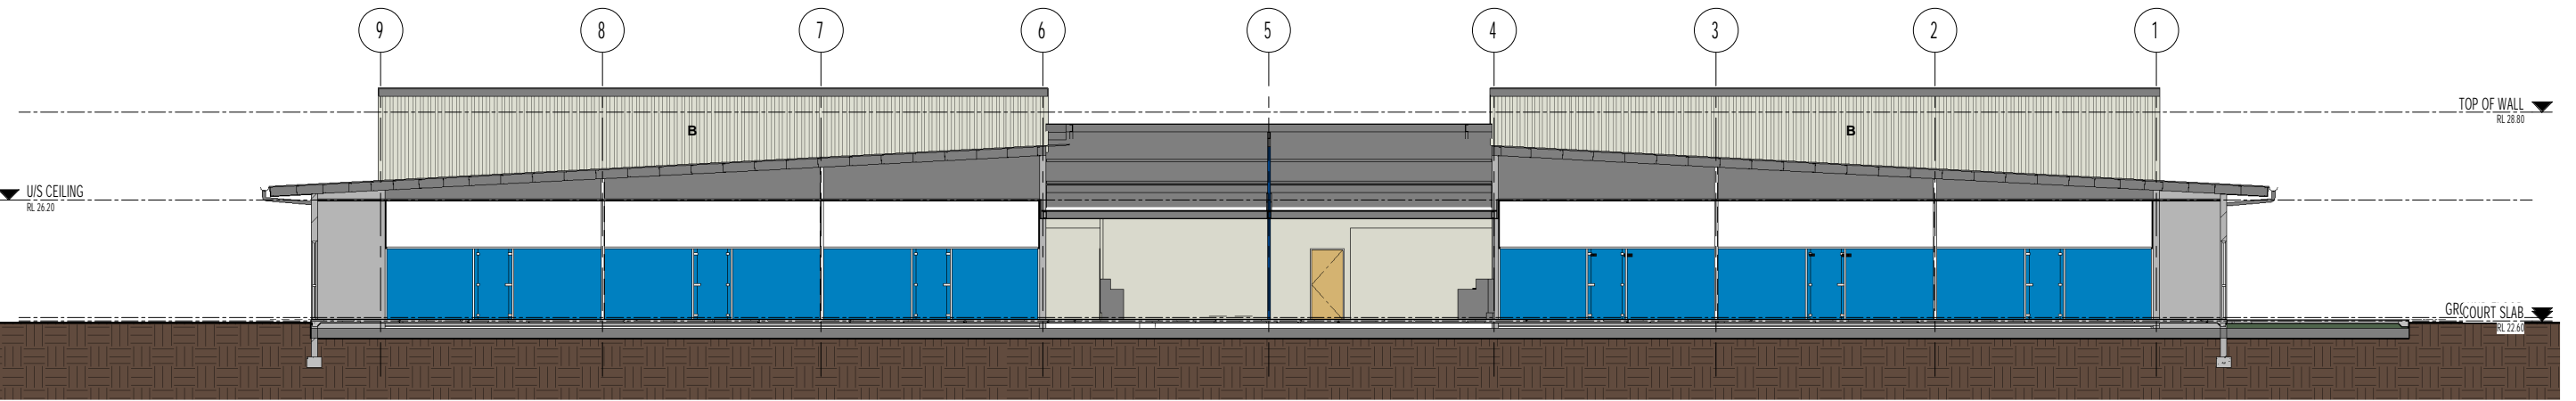

REVERSE - SECTION 1  
1:100

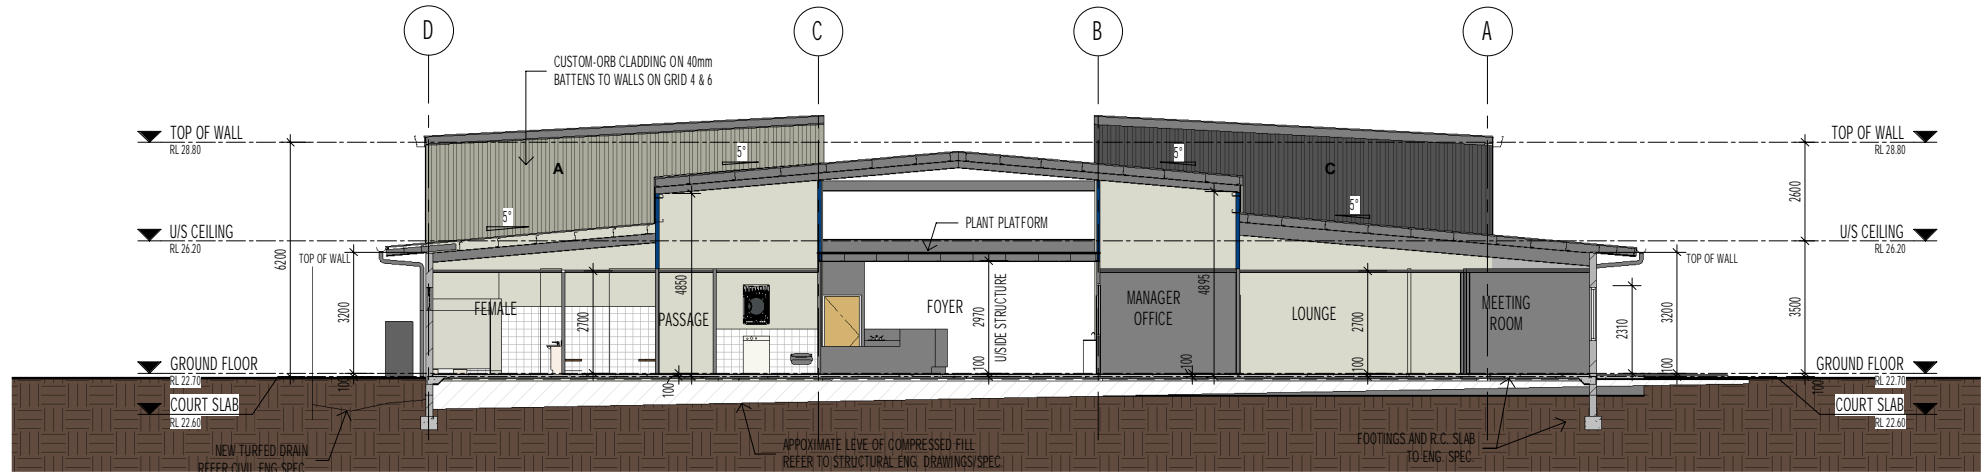

SECTION 3  
1:100


COLORBOND COLOR SCHEDULE	
A	SHALE GREY
B	SURFMIST
C	WIND SPRAY

JACKMAN  
GOODEN  
ARCHITECTS

JACKMAN GOODEN ARCHITECTS (NT) PTY LTD  
LEVEL 1 47 STUART HWY, STUART PARK NT 0820  
GPO BOX 175, DARWIN, NORTHERN TERRITORY 0801  
TELEPHONE (08) 8981 9466 FAX (08) 8981 2559  
EMAIL jgantadmin@ozemail.com.au ABN 59 009 626 939

**DARWIN SQUASH FACILITIES**  
SECTION 6236 HUNDRED OF  
BAGOT, MARRARA N.T.

project	BUILDING SECTIONS - Sheet Colors		
drawing			
scale	1:100	date	JAN 2012
drawn	JGA	checked	CB
drawing no.	3056 A05	issue	6
cad file no.		date plotted	23.01.12

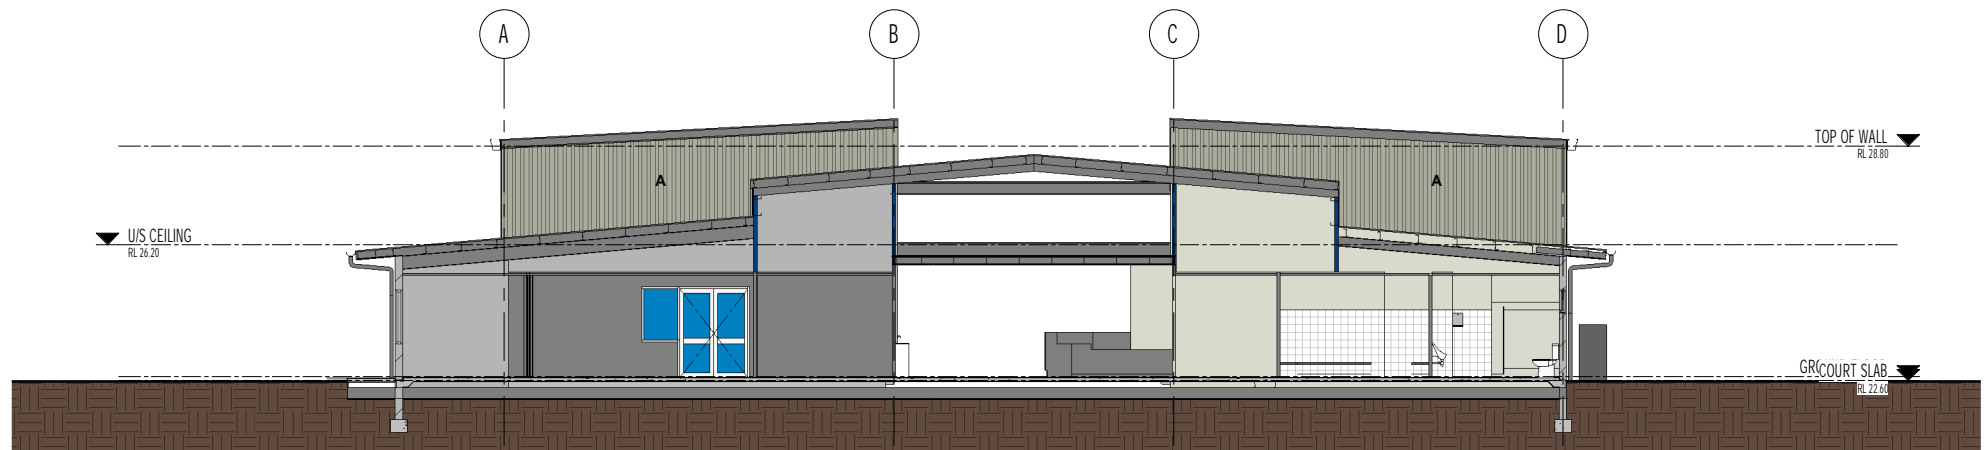

REVERSE - SECTION 3  
1:100